

Deck Notes:

Final location of all deck instruments to be approved by designer

Final location of all dimmer packs to be approved by designer

Dimmer Pack Starting Address


A: 37
B: 41
C: 45

Show Baby 6 transmitter to be placed in booth

Show Baby 6 receiver to be used at dimmer pack A and C

Lights on booms are hung on side arms

Measurements on booms are to side arms

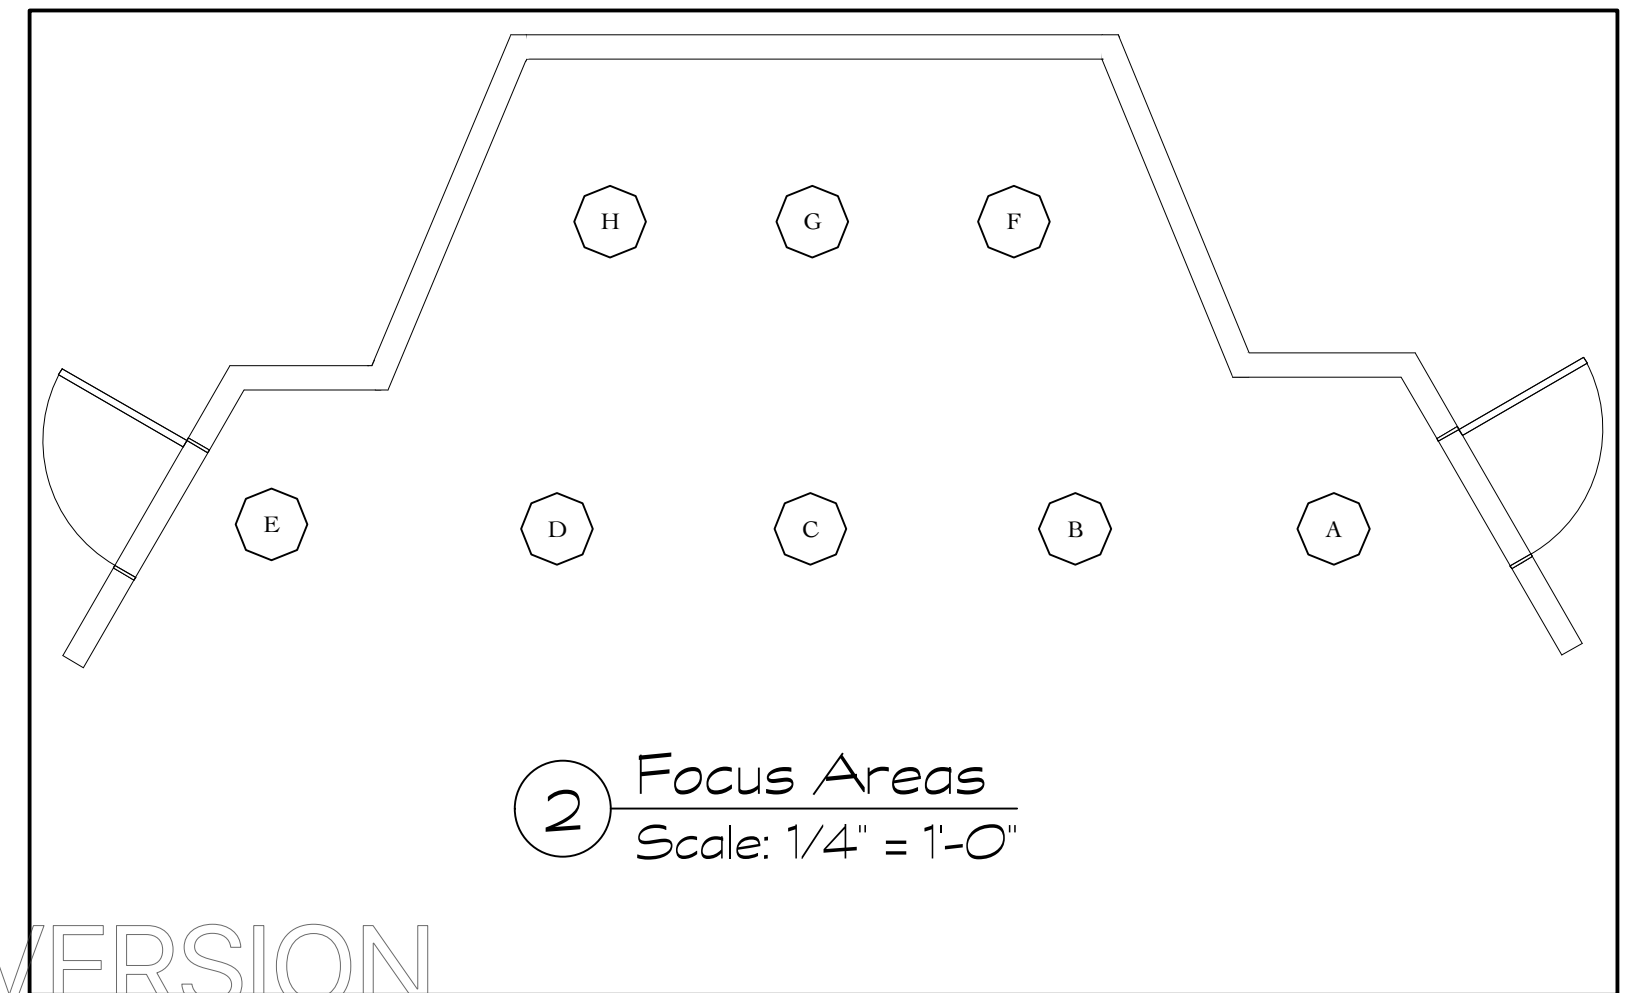

Symbol Key

	6' Fresnel
	ETC Source 4 26°
	ETC Source 4 36°
	ETC Source 4 50°
	Ocean Optics SeaChanger
	Altman Zip Strip
	ETC Source 4 PAR (WFL)
	Edison Flood Light

Typical Symbol

Unit Number	Unit Number	Unit Number
Circuit Number	Circuit Number	Circuit Number
Dimmer Channel	Dimmer Channel	Dimmer Channel

General Notes:

House lights not on plot
Dimmer: 36
Channel: 100

Seachanger Address:
SL: 100
Cen: 104
SR: 108

Seachanger Motor Power:
SL: J3
Cen: R3
SR: K3

Power for Seachanger motors to come from booth

Twofer as possible

Scrim and border should be hung on pipe J; border DS of scrim

Border not shown on plot

All fresnels should be hung at full spot

Barn doors should be available for focus

All lights should start down for focus

Production:
Accidental Death of an Anarchist

Show Dates:
November 9th thru 13th, 2016

Produced By:
Removed for KCACTF

Venue:
Experimental Theatre

Drawing Title:
Light Plot

Lighting Designer:
Timothy Simon

Director:
Madeline Welch

Scale: 1/2" = 1'	Drawing Number: 1
Version: Five	of 2