


1 SR Section View Backlights
Sht-6 Scale: 3/16" = 1'-0"

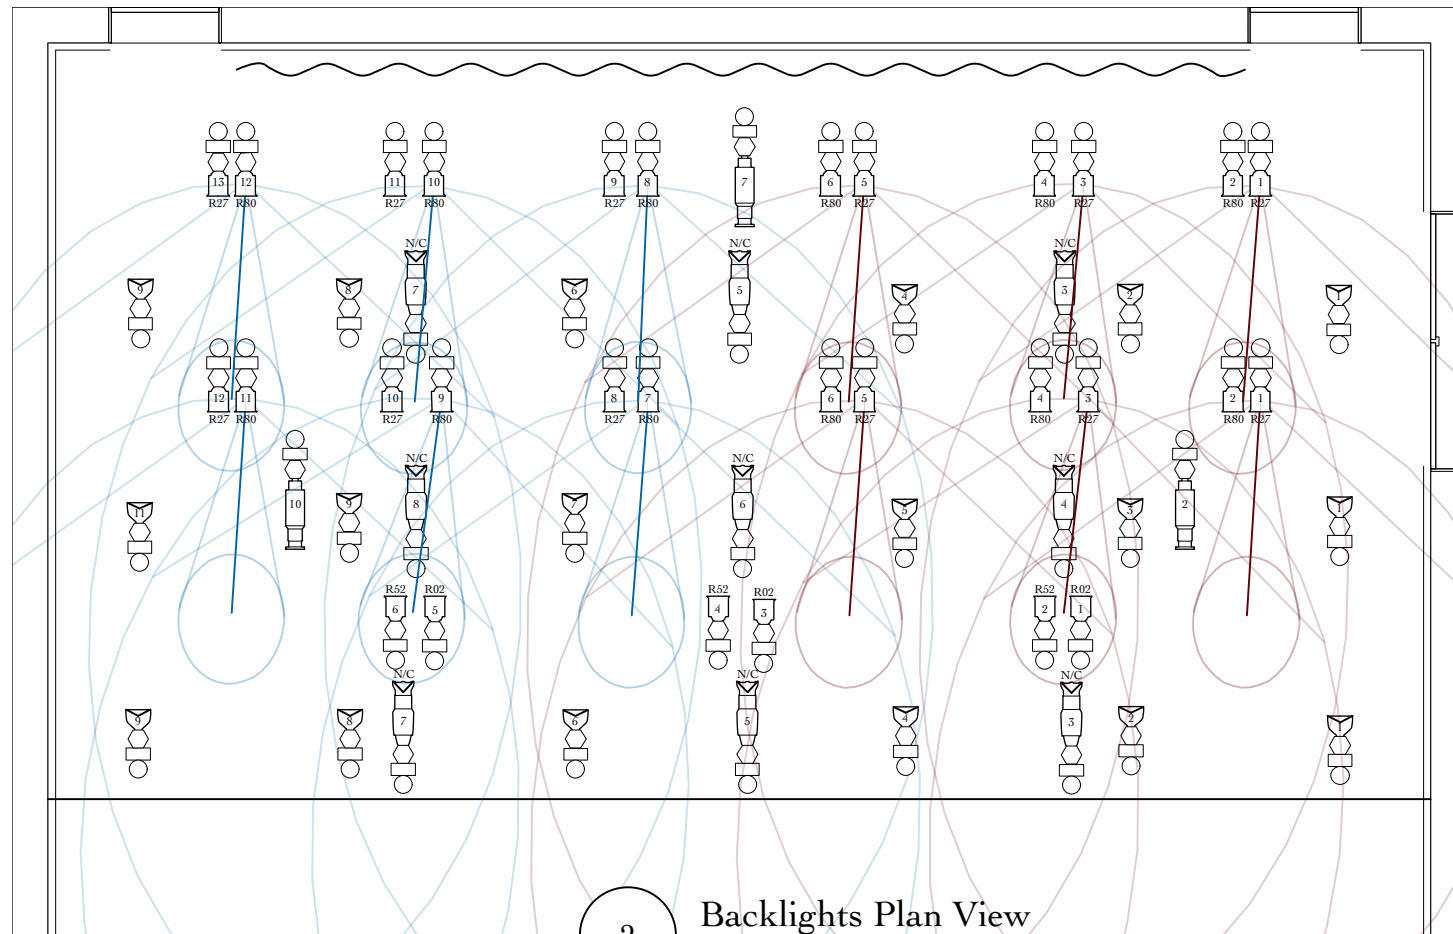

2 Backlights Plan View
Scale: 3/16" = 1'-0"

Title Backlight Beam Study		
Drawing Number 2	Drawn By Timothy Simon	Date 11/14/2016
CAD File Name		